


ESCAPE Family Resource Center
2410 Hamilton Street
Houston, TX 77004

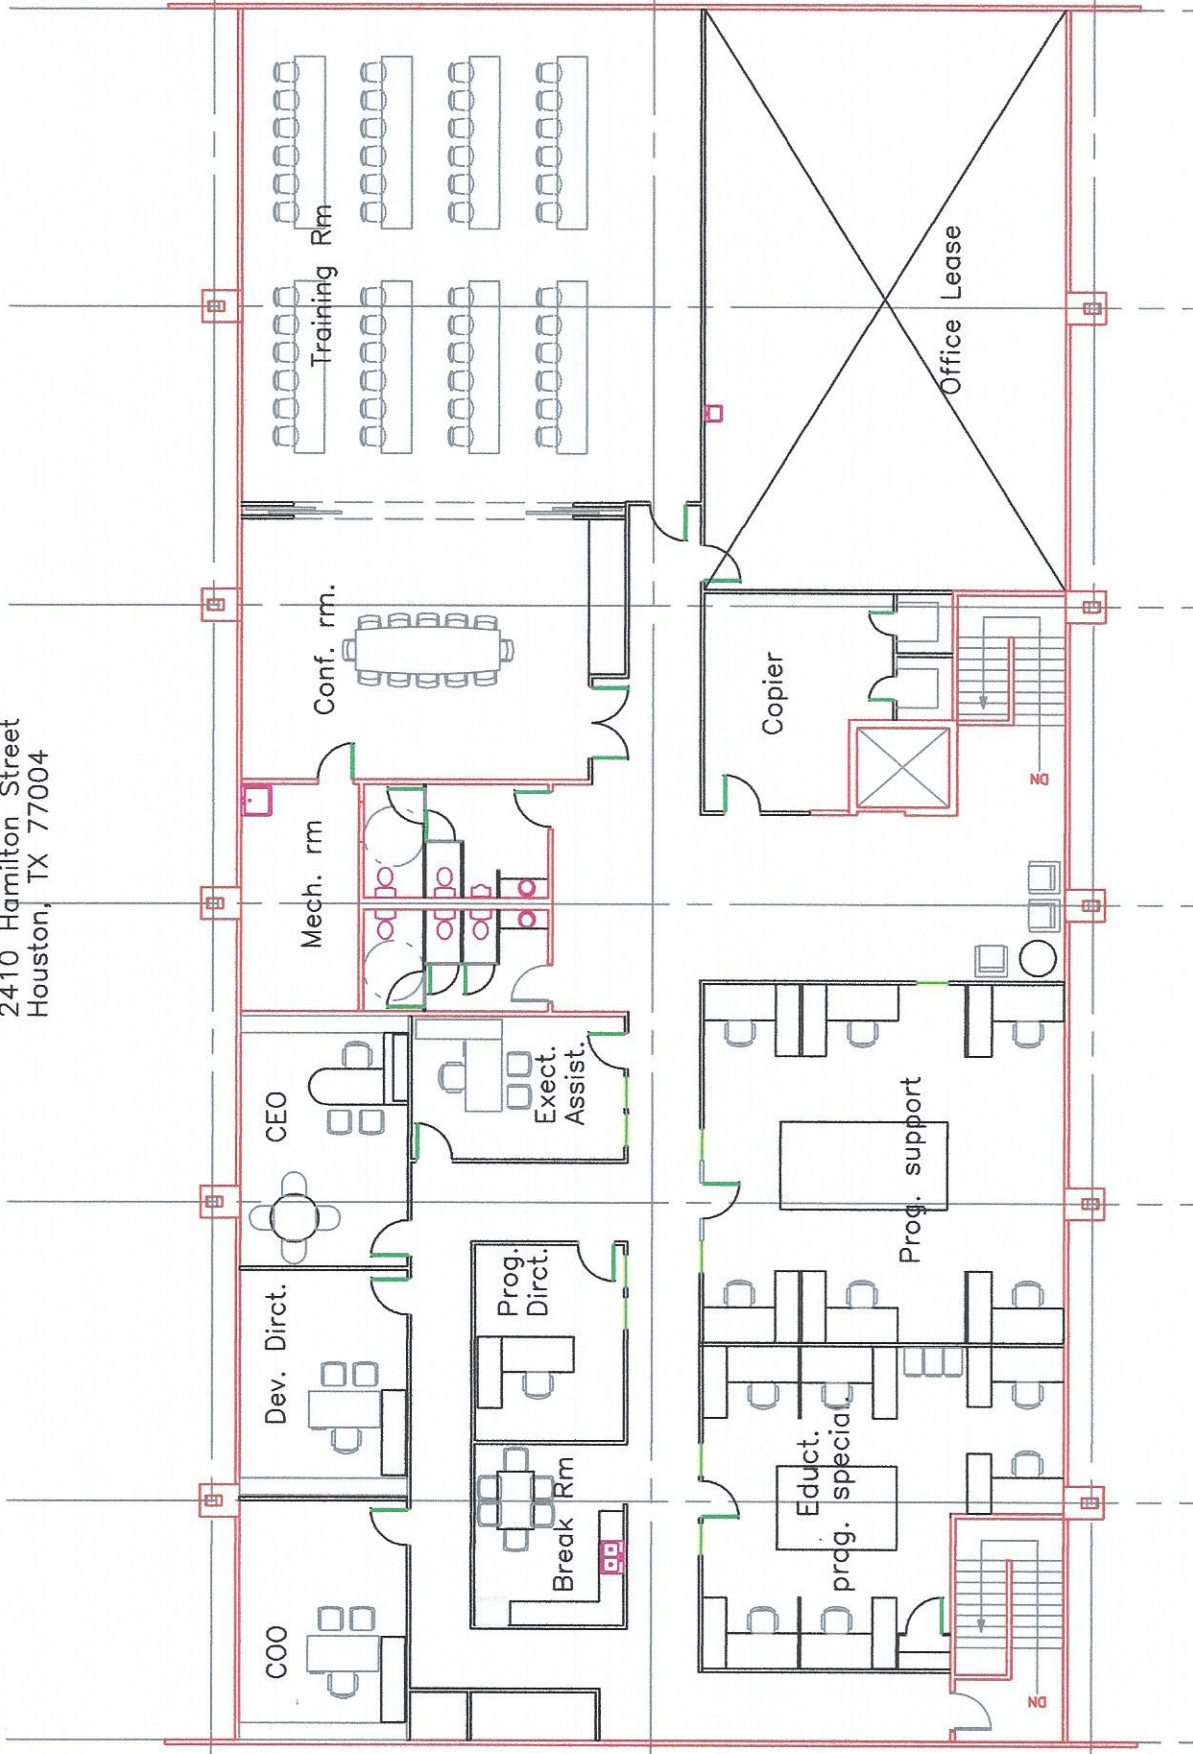

2nd Floor Plan / Prop #3

TGS Design Studio LLC
3100 Richmond Ave. #402
Houston, TX 77098

07/30/2014



1/16" = 1'-0"